

Registration n. 10288
DC/STD -Encs
Verona, 08/07/2021

Messrs
HRVATSKA GOSPODARSKA KOMORA - CROATIAN
CHAMBER OF ECONOMY
ROOSEVELTOV TRG 2
ZAGREB
HRV

E-Mail poljoprivreda@hgk.hr

'Official Notification of Stand Assignment and Confirmation of the Exhibit Space'

With reference to your participation request for Marmomac 2021, we are glad to inform you that *-as per General Regulations-* you have been assigned an exhibit space of **88 sq.m** (with 4 open sides) in **Hall 12**, stand no. **E5** (see the enclosed floor plans for further details).

Kindly note that **the space is NOT FITTED/EQUIPPED** (there aren't partition walls, carpet or furniture). If you have "space only" stands and no Veronafiery shell scheme stand is in use in the booth, you have to provide decoration and erect partitions/walls between your own and adjoining spaces. Alternatively, you can contact Veronafiery for the supply of turn-key stands, or custom-tailored booths.

To help you organise the best possible participation in the coming Marmomac, you can get in touch with the following:

Linda Bragantini: exhibitors in Hall 7, outdoor Area C, exhibitors in Hall 8 (*Chinese pavilion*)
✉ bragantini@veronafiery.it - ☎ +390458298142

Pietro Canteri: exhibitors in Hall 2, 3, 4, 5, Service Centre Castelveccchio, delle Erbe and outdoor Area A (*machinery & technology*), Avenue H and G
✉ canteri@veronafiery.it - ☎ +390458298214

Chiara de Luca: exhibitors in Hall 6, 10 and outdoor Area A (*stone and blocks*), B, D
✉ deluca@veronafiery.it - ☎ +390458298192

Federica Gorfer: exhibitors in Hall 9, 11, 12 and outdoor area Avenue E
✉ gorfer@veronafiery.it - ☎ +390458298133


Francesca Zuanazzi: exhibitors in the Services Centre Arena
✉ zuanazzi@veronafiery.it - ☎ +390458298410


We thank you for your attention and if you need any further details, feel free to contact us.
Kind regards,

Elena Amadini
Exhibition Manager - Stone&Design Area




HALL LOCATION IN THE FAIRGROUND

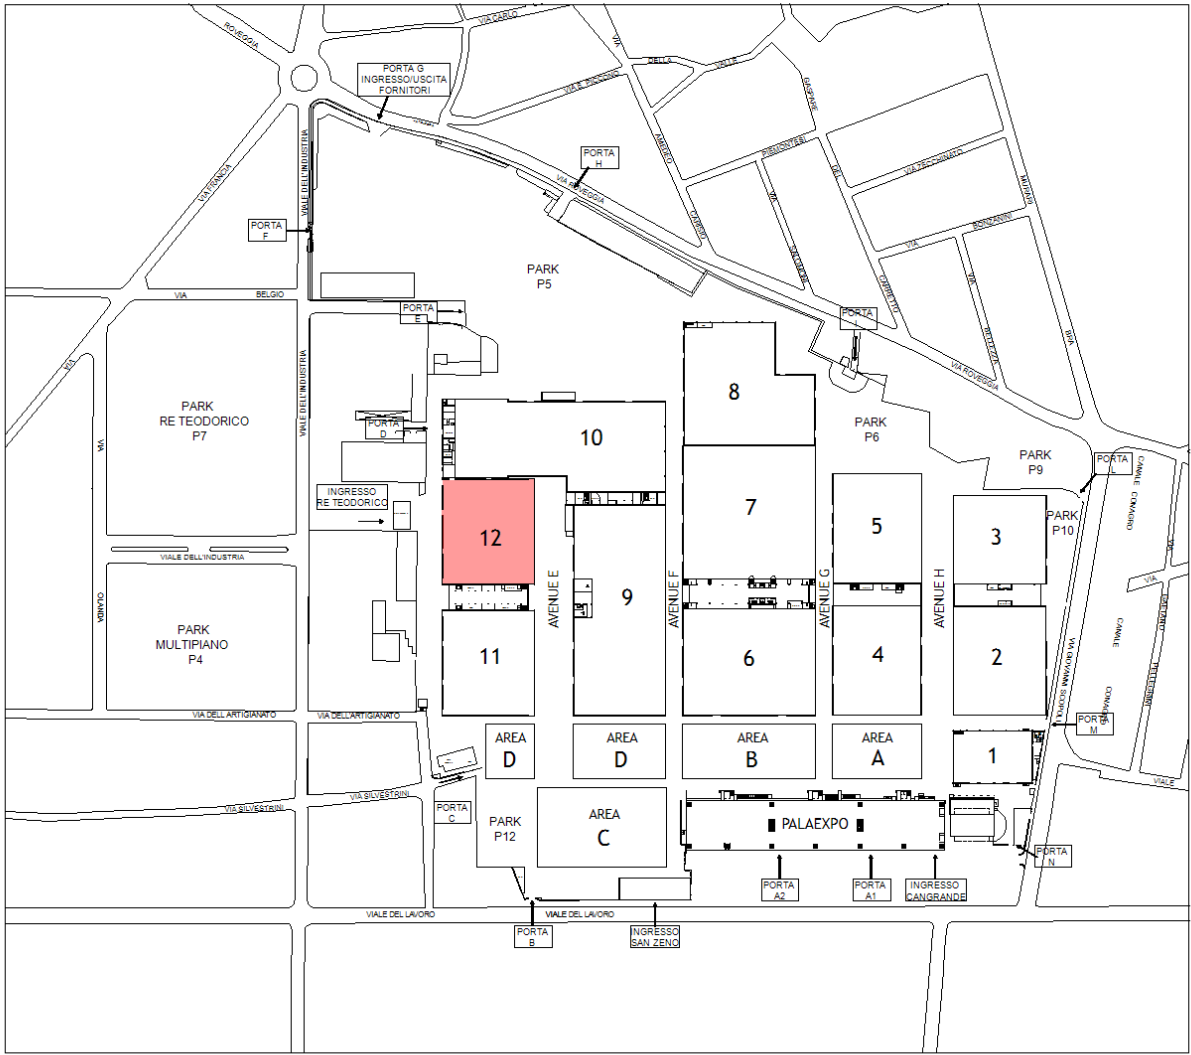

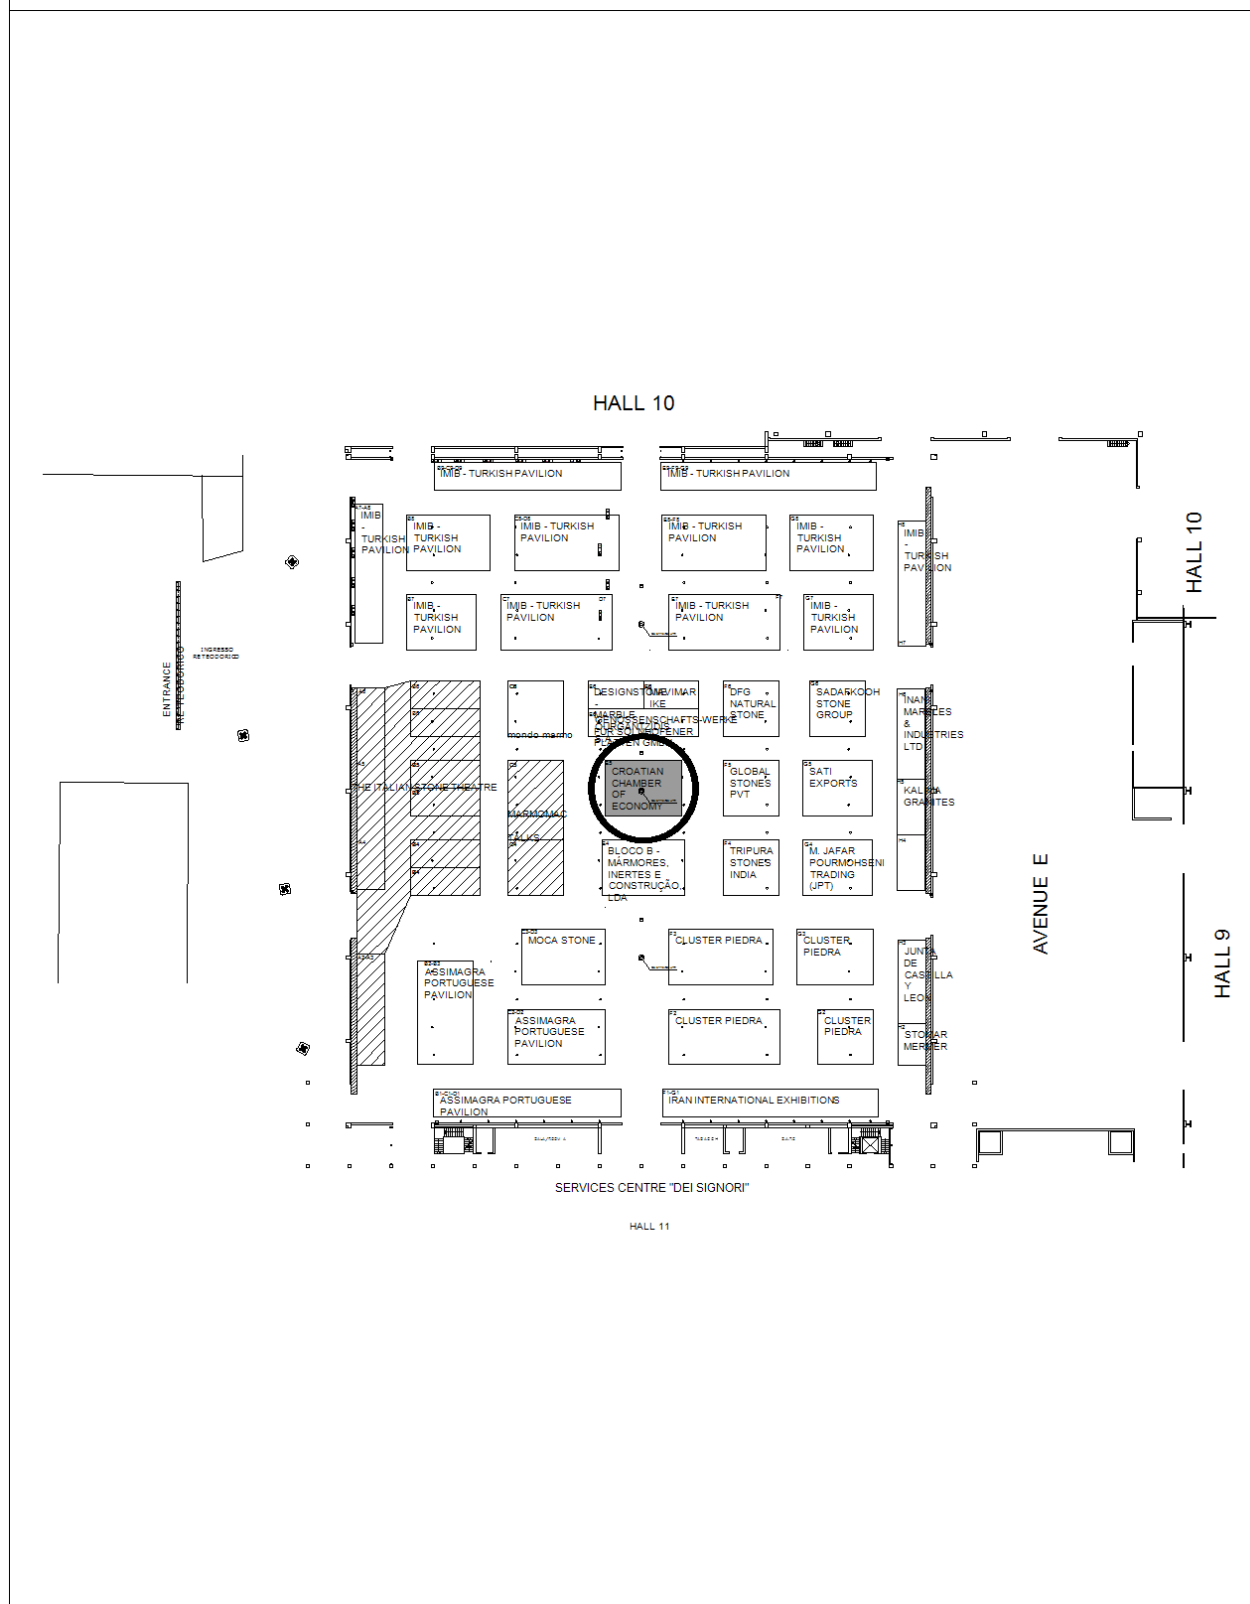

Position details for **HRVATSKA GOSPODARSKA KOMORA - CROATIAN CHAMBER OF ECONOMY** in Hall 12 – Stand no. E5

Exhibit Space assigned: **88** sq.m.

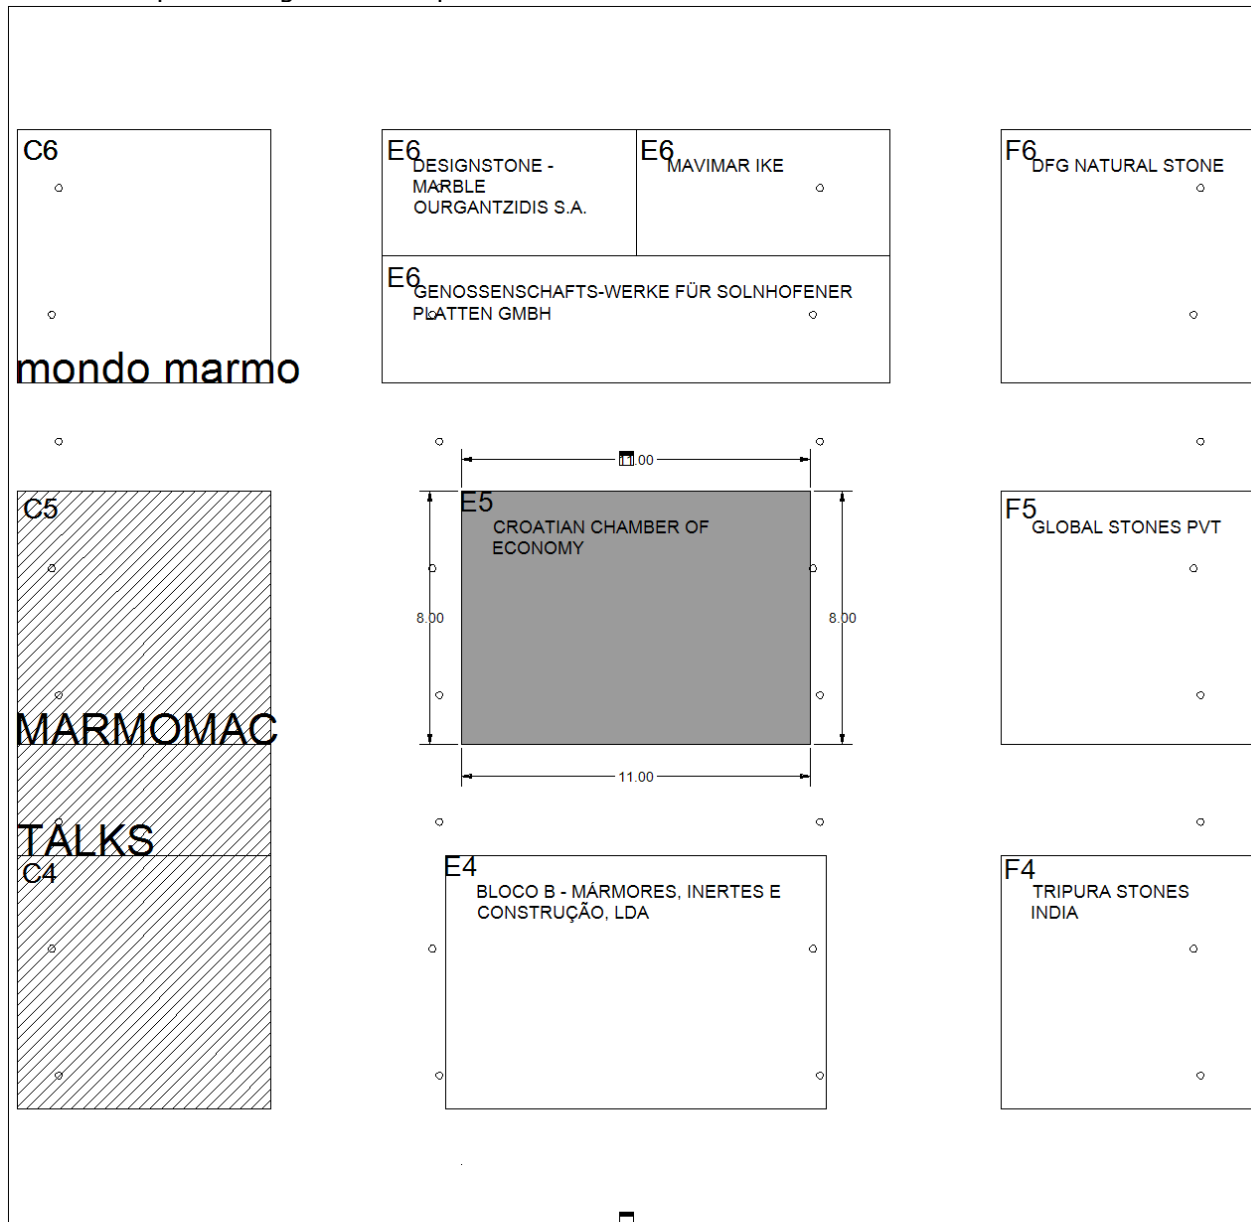

MARMOMAC

DAL / FROM: **29/09/2021** AL / TO: **02/10/2021**

ESPOSITORE / EXHIBITOR
260235884 - CROATIAN CHAMBER OF ECONOMY

Hall 12

STAND

E5

PRATICA / REGISTRATION
10288/MDM21

SCALA / SCALE
1:200

DATA / DATE: **08/07/2021 09:31**

LEGENDA

HALL n° 12 GROSS INDOOR AREA 8.000 MQ	
	EMERGENCY EXIT
	COLUMN (ø800 mm)
	TECHNICAL DUCT (WIDTH. 800 mm)
	ELECTRICITY PIT
	WATER PIT
	INSPECTION HATCH BACK PHONE
	TECHNICAL PIT - 220 mm (WATER-ELECTRICITY-TEL)
	HYDRANT
	FIRE-EXTINGUISHER
	ALARM BUTTON
	PROXIMITY READER
	TECHNIQUES TAKEN FROM CASSETTES 16A AND 32A SOCKET
N.B. MAXIMUM OVERLOAD THE FLOOR 2000 Kg/mq	

IMPORTANT

The balance invoice for the exhibit space will be available for download directly from the **invoices section** in your Exclusive Area (*deadline to settle the balance invoice: 5 July 2021*).

For any **additional service** you may need for your exhibit area, you will find relative descriptions, costs and order forms in the E-commerce platform available in the Exhibitors Exclusive Area starting from July.

The **"Invitation Cards"** (*no. 500 electronic invitations free of charge*) will be available in your Exclusive Area starting from July.

In your Exclusive Area you may find all necessary details and important documents to organise in the best possible way your participation at Marmomac.

VERONAFIERE S.p.A.

Sede Legale: Viale del Lavoro, 8 - 37135 Verona, Italia
Reg. Imprese di Verona, C. F. e P. IVA 00233750231
Cap. Soc. € 63.364.569,00 i.v.

t. +39 045 829 8111 - f. +39 045 829 8288
info@veronafiere.it - mail@pec.veronafiere.it
veronafiere.it



STAND BUILD-UP AND DISMANTLING SCHEDULE

SET-UP STAGE

- **Halls 3-5-7-8-9-10-11-12 and outdoor Area A, B, C, D, Avenue E, H and G:**

- from 7:00am to 8:30pm, from 14 to 25 September 2021;
- from 7:00am to 6:00pm, on 26 September 2021.

- **Halls 2-4-6 and Services Centres Castelvechio (between Hall 2 and 3), delle Erbe (between Hall 4 and 5) and Arena (between Hall 6 and 7):**

- from 7:00am to 8:30pm, from 16 to 25 September 2021;
- from 7:00am to 6:00pm, on 26 September 2021.

Stand installation and decoration must be completed by 6:00pm on 26/09/2021.

On 27 September 2021 the access to the pavilions and areas mentioned above will not be permitted owing to compulsory sanitation of all spaces in the Exhibition Centre.

On 28 September 2021 from 5:00 am and until 5:00 pm access to the pavilions and area mentioned above will be permitted to exhibitors only to see their booths and/or eventually to accommodate their samples.

On 28 September 2021 therefore, stand installation, construction and/or material handling operations will not be permitted and access will be denied to all stand contractor/fitters companies.

DISMANTLING STAGE

- **Halls 11 and 12:**

- from 7:00am to 8:30pm, from 3 to 5 October 2021;
- from 7:00am to 4:00pm, on 6 October 2021.

Stand dismantling in Hall no. 11 and 12 must be completed by and no later than 4:00pm on 6 October 2021.

- **Halls 2-3-4-5-6-7-8-9-10 and outdoor Area A-B-C-D, Avenue E, G and H:**

- from 7:00am to 8:30pm, from 3 to 6 October 2021;
- from 7:00am to 4:00pm, on 7 October 2021.

Stand dismantling must be completed by and no later than 4:00pm on 7 October 2021.

PERSONAL PROTECTIVE EQUIPMENT DURING STAND BUILD-UP AND DISMANTLING

In accordance with consolidated Health and Safety at Work Regulations (ref.: Legislative Decree D.Lgs. 81/2008) and Veronafierte Technical Regulations, throughout the installation and dismantling periods all exhibitors, stand contractor companies and their employees inside the Exhibition Centre must wear **appropriate P.P.E. Personal Protective Equipment** to ensure safe working conditions: safety shoes, high-visibility jackets, etc... Workers who do not have appropriate PPE will not be allowed to continue stand installation and fitting work until the safety measures required by law have been complied with.

All personnel must also be provided with the **Barcode pass** (*mandatory for persons and vehicles to access the fairgrounds, and not transferable*) which can be printed directly from the Access Control Portal only when the stand project documentation is approved by Veronafierte appropriate offices, as well as with an **ID working badge** issued and supplied by their own companies. This working pass should have a passport photo of the person wearing the badge, name and surname of the person, Company name, address and phone number.